




**PLAN VIEW**  
**ELECTRIC OPENING LANTERN ROOFLIGHT**  
**IN CLOSED POSITION**

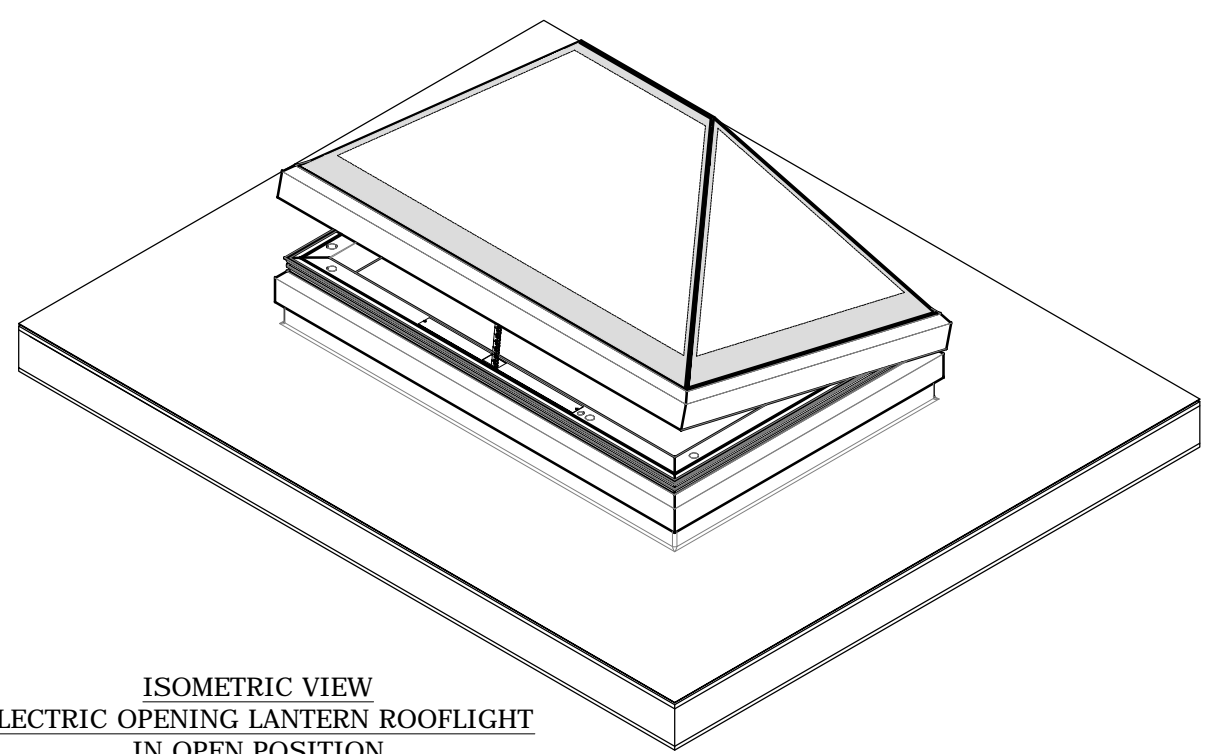

**ISOMETRIC VIEW**  
**ELECTRIC OPENING LANTERN ROOFLIGHT**  
**IN OPEN POSITION**

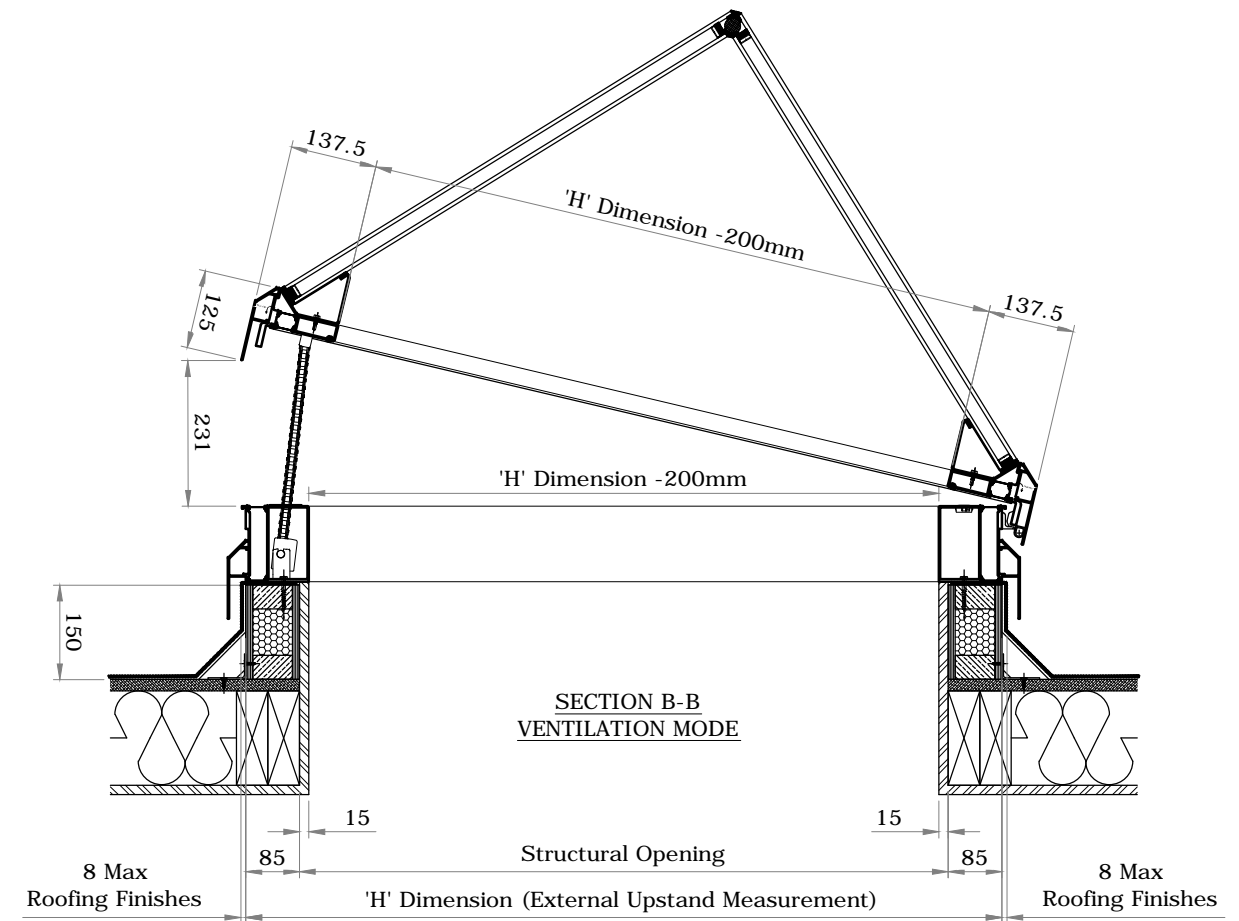

**SECTION B-B**  
**VENTILATION MODE**

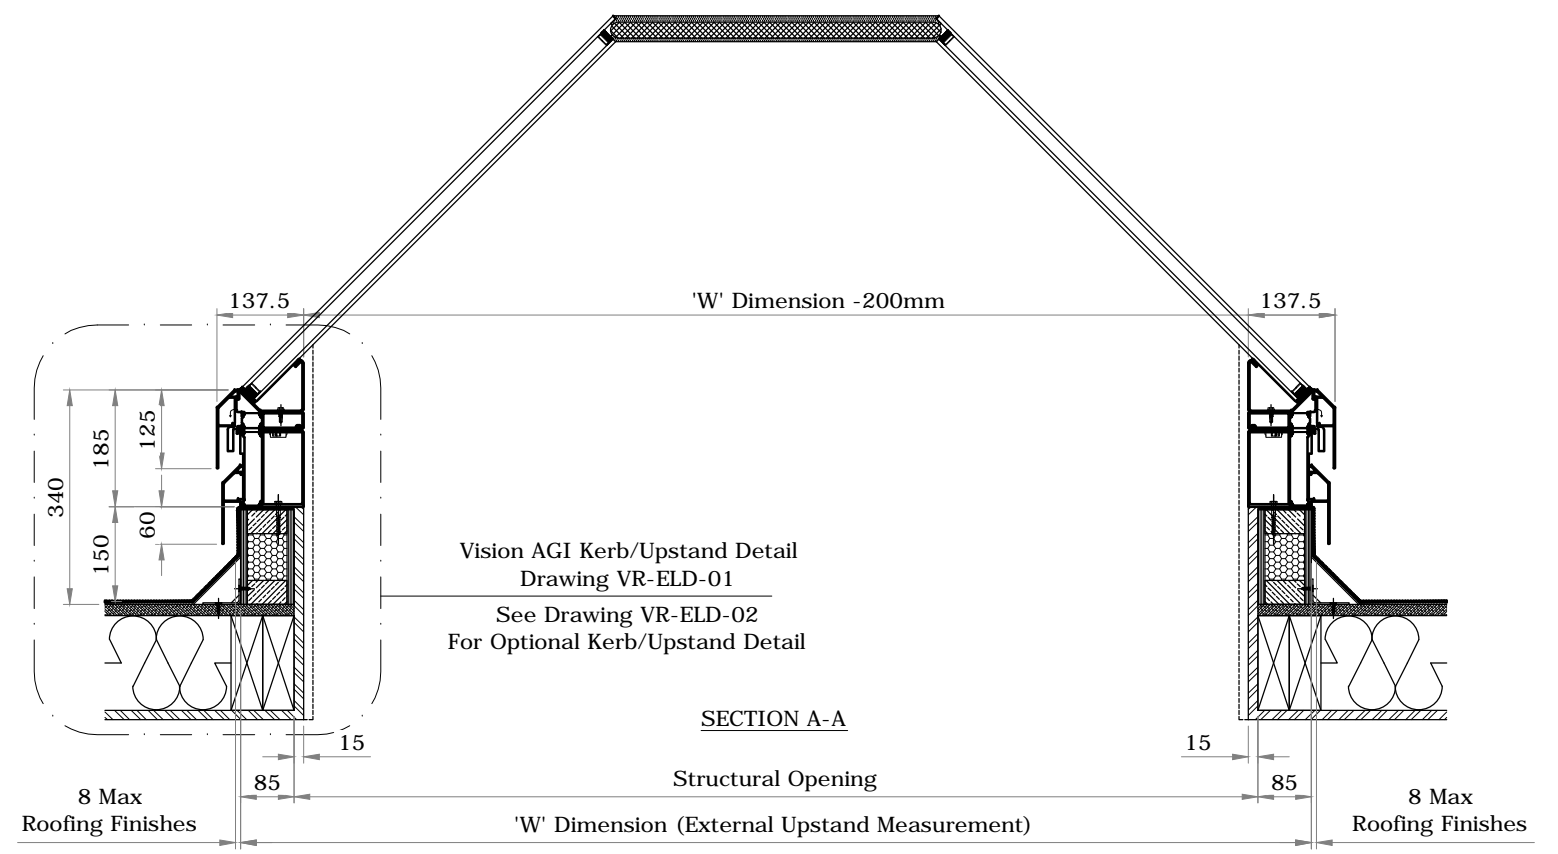

**SECTION A-A**

**GENERAL NOTES**

1. NO DIMENSIONS ARE TO BE SCALED FROM THIS DRAWING.
2. DISCREPANCIES IN SITE DIMENSIONS TO BE REPORTED TO VISION AGI LTD.
3. ALL DIMENSIONS IN MILLIMETERS.
4. ALL LEVELS IN METRES.
5. THIS DRAWING REMAINS THE PROPERTY OF VISION AGI LIMITED AND MAY NOT BE COPIED, REPRODUCED OR IT'S CONTENTS DIVULGED WITHOUT PRIOR WRITTEN CONSENT FROM VISION AGI LIMITED.



Rev	Date	Init	Revision


Vision AGI Limited  
 Waterhouse Business  
 Center  
 2 Cromar Way  
 Chelmsford  
 Essex 1CM 2QE

T: 01245 392 108  
 F: 01621 841 998  
 W: visionagi.co.uk



Client:

Title: <b>Electric Opening Lantern Rooflight</b>			
Project: <b>VAGI Rooflight</b>			
Scales: <b>NTS</b>	Date: <b>23/10/13</b>	Drawn: <b>GSH</b>	Chk: <b>EW</b>
Drg No.: <b>VR-EL-01</b>		Rev: <b>A</b>	

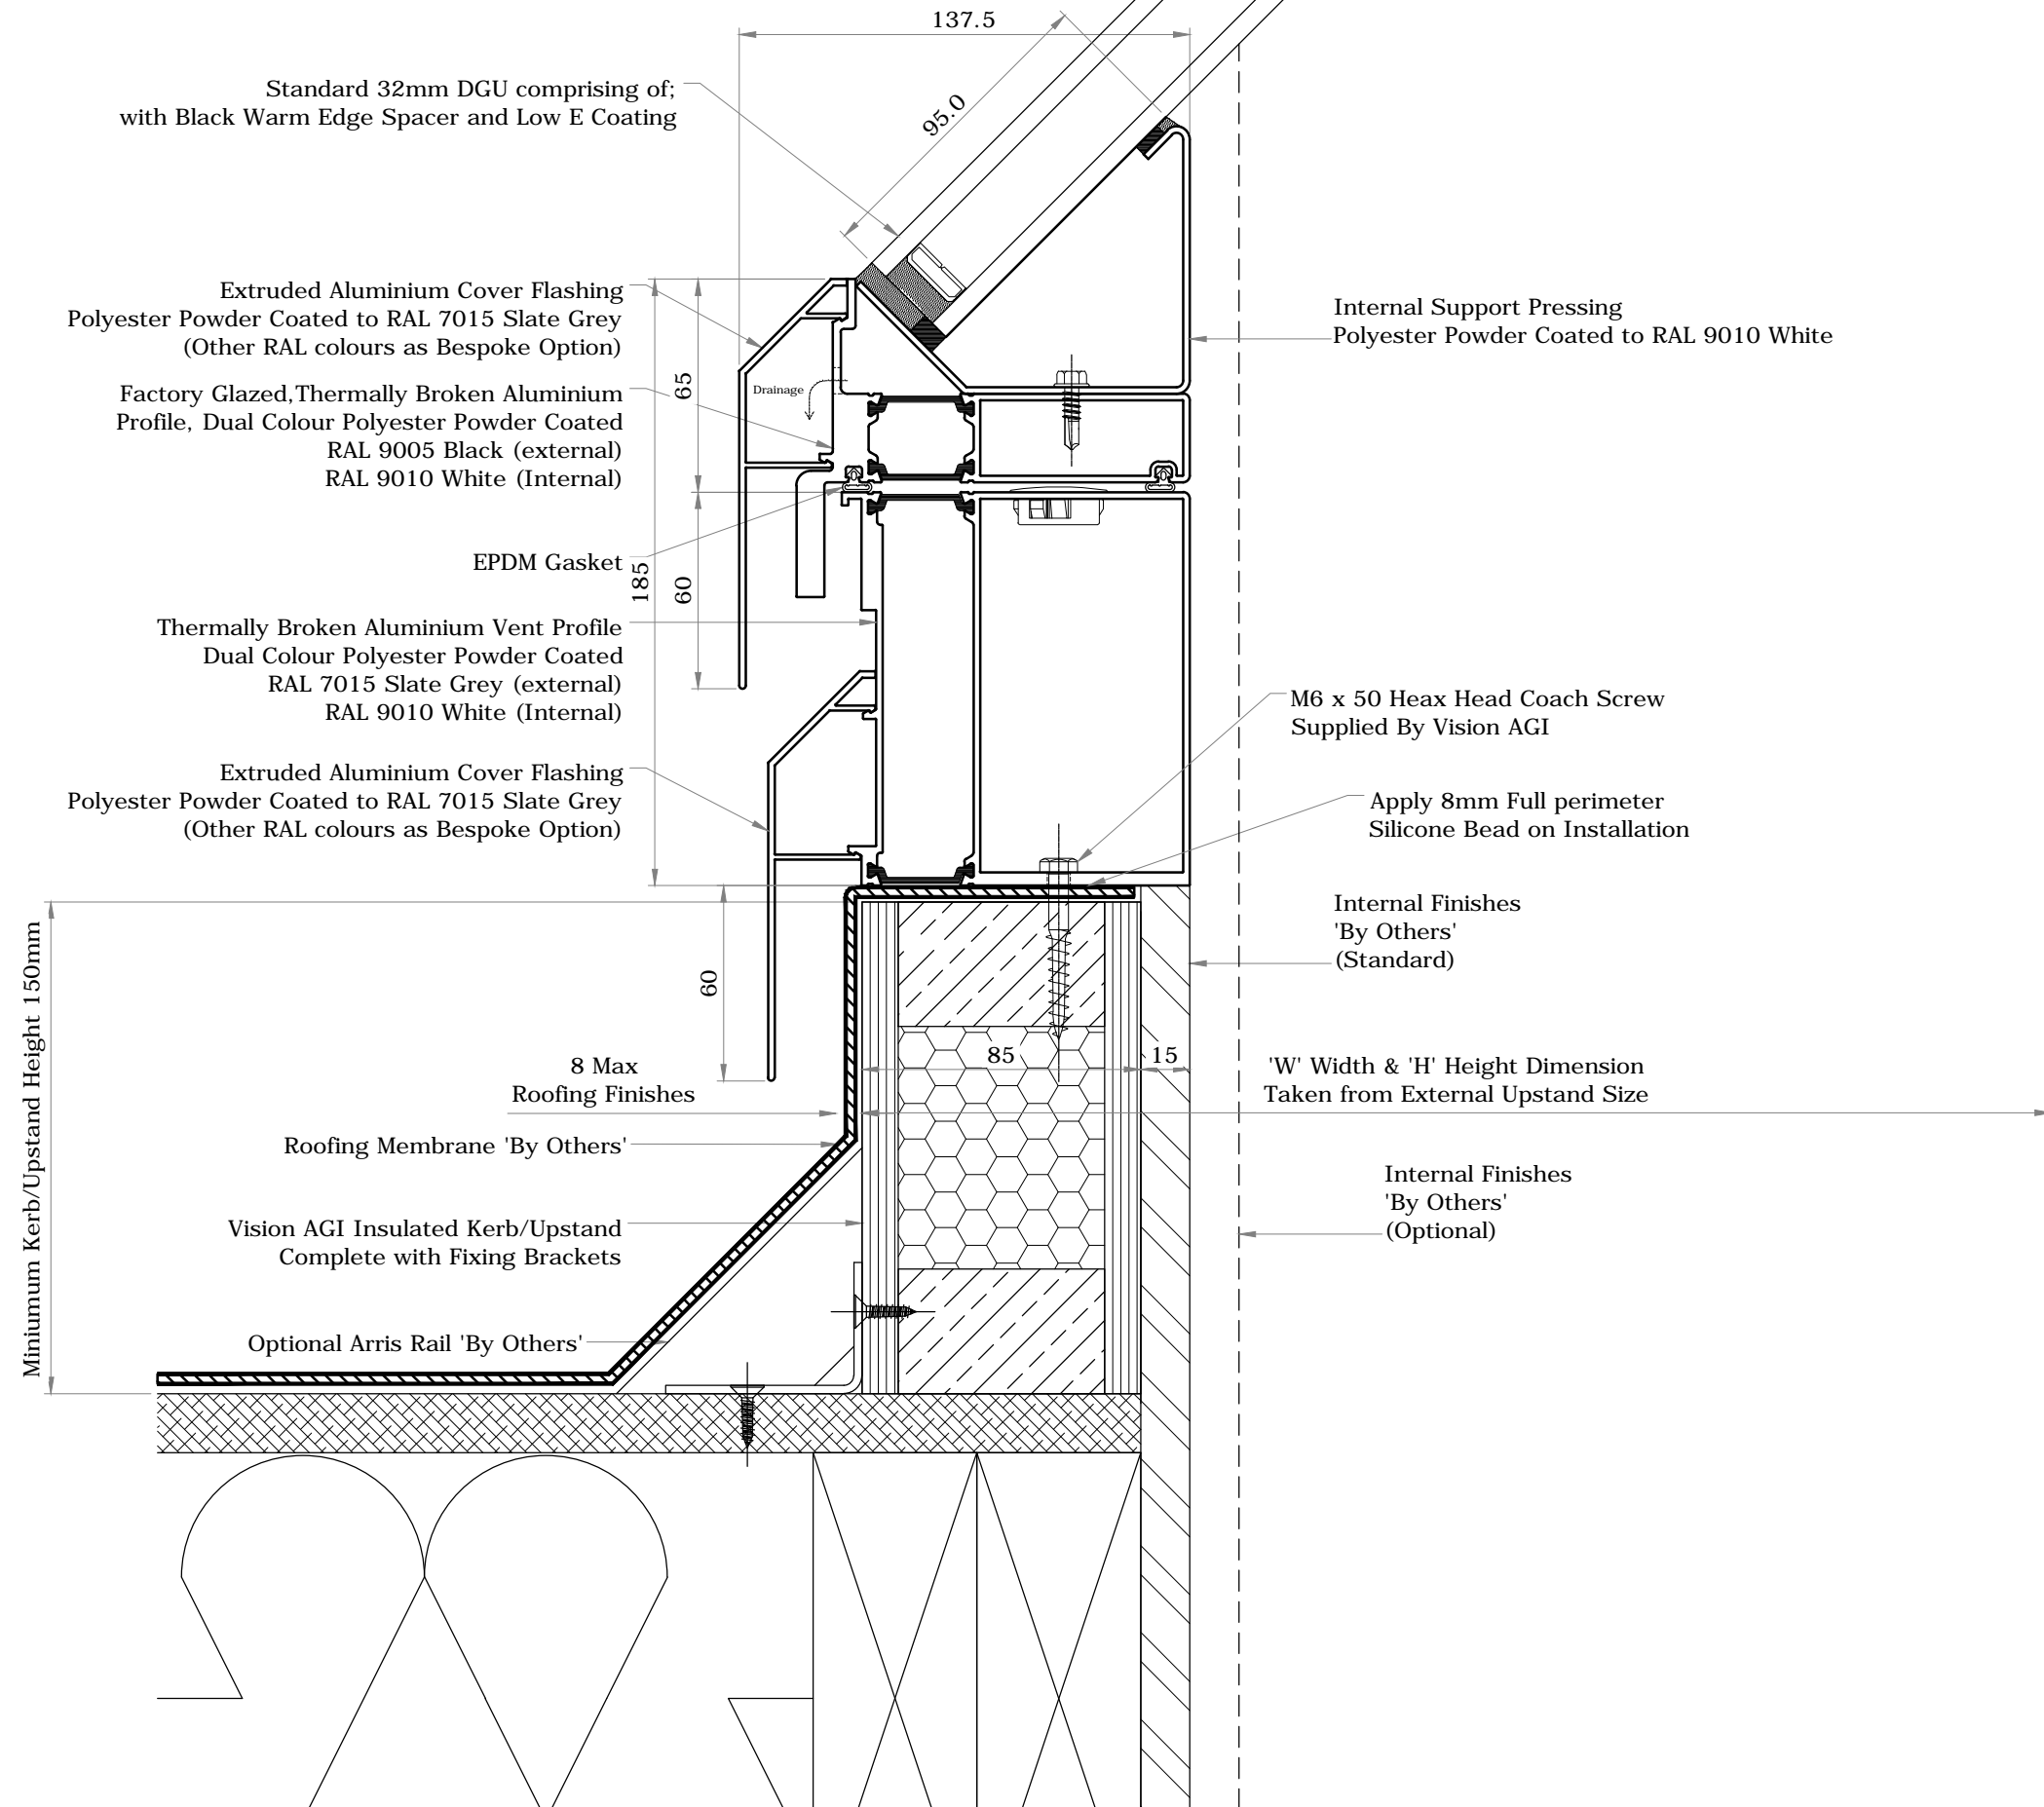

**GENERAL NOTES**

1. NO DIMENSIONS ARE TO BE SCALED FROM THIS DRAWING.
2. DISCREPANCIES IN SITE DIMENSIONS TO BE REPORTED TO VISION AGI LTD.
3. ALL DIMENSIONS IN MILLIMETERS.
4. ALL LEVELS IN METRES.
5. THIS DRAWING REMAINS THE PROPERTY OF VISION AGI LIMITED AND MAY NOT BE COPIED, REPRODUCED OR IT'S CONTENTS DIVULGED WITHOUT PRIOR WRITTEN CONSENT FROM VISION AGI LIMITED.




Rev	Date	Init	Revision

Vision AGI Limited  
 Waterhouse Business  
 Center  
 2 Cromar Way  
 Chelmsford  
 Essex 1CM 2QE  
 T: 01245 392 108  
 F: 01621 841 998  
 W: visionagi.co.uk



Client:

Title: <b>Electric Lantern Rooflight Standard Kerb/Upstand Detail</b>			
Project: <b>VAGI Rooflight</b>			
Scales: <b>1:2 @ A3</b>	Date: <b>23/10/13</b>	Drawn: <b>GSH</b>	Chk: <b>EW</b>
Drg No.: <b>VR-ELD-01</b>		Rev: <b>A</b>	

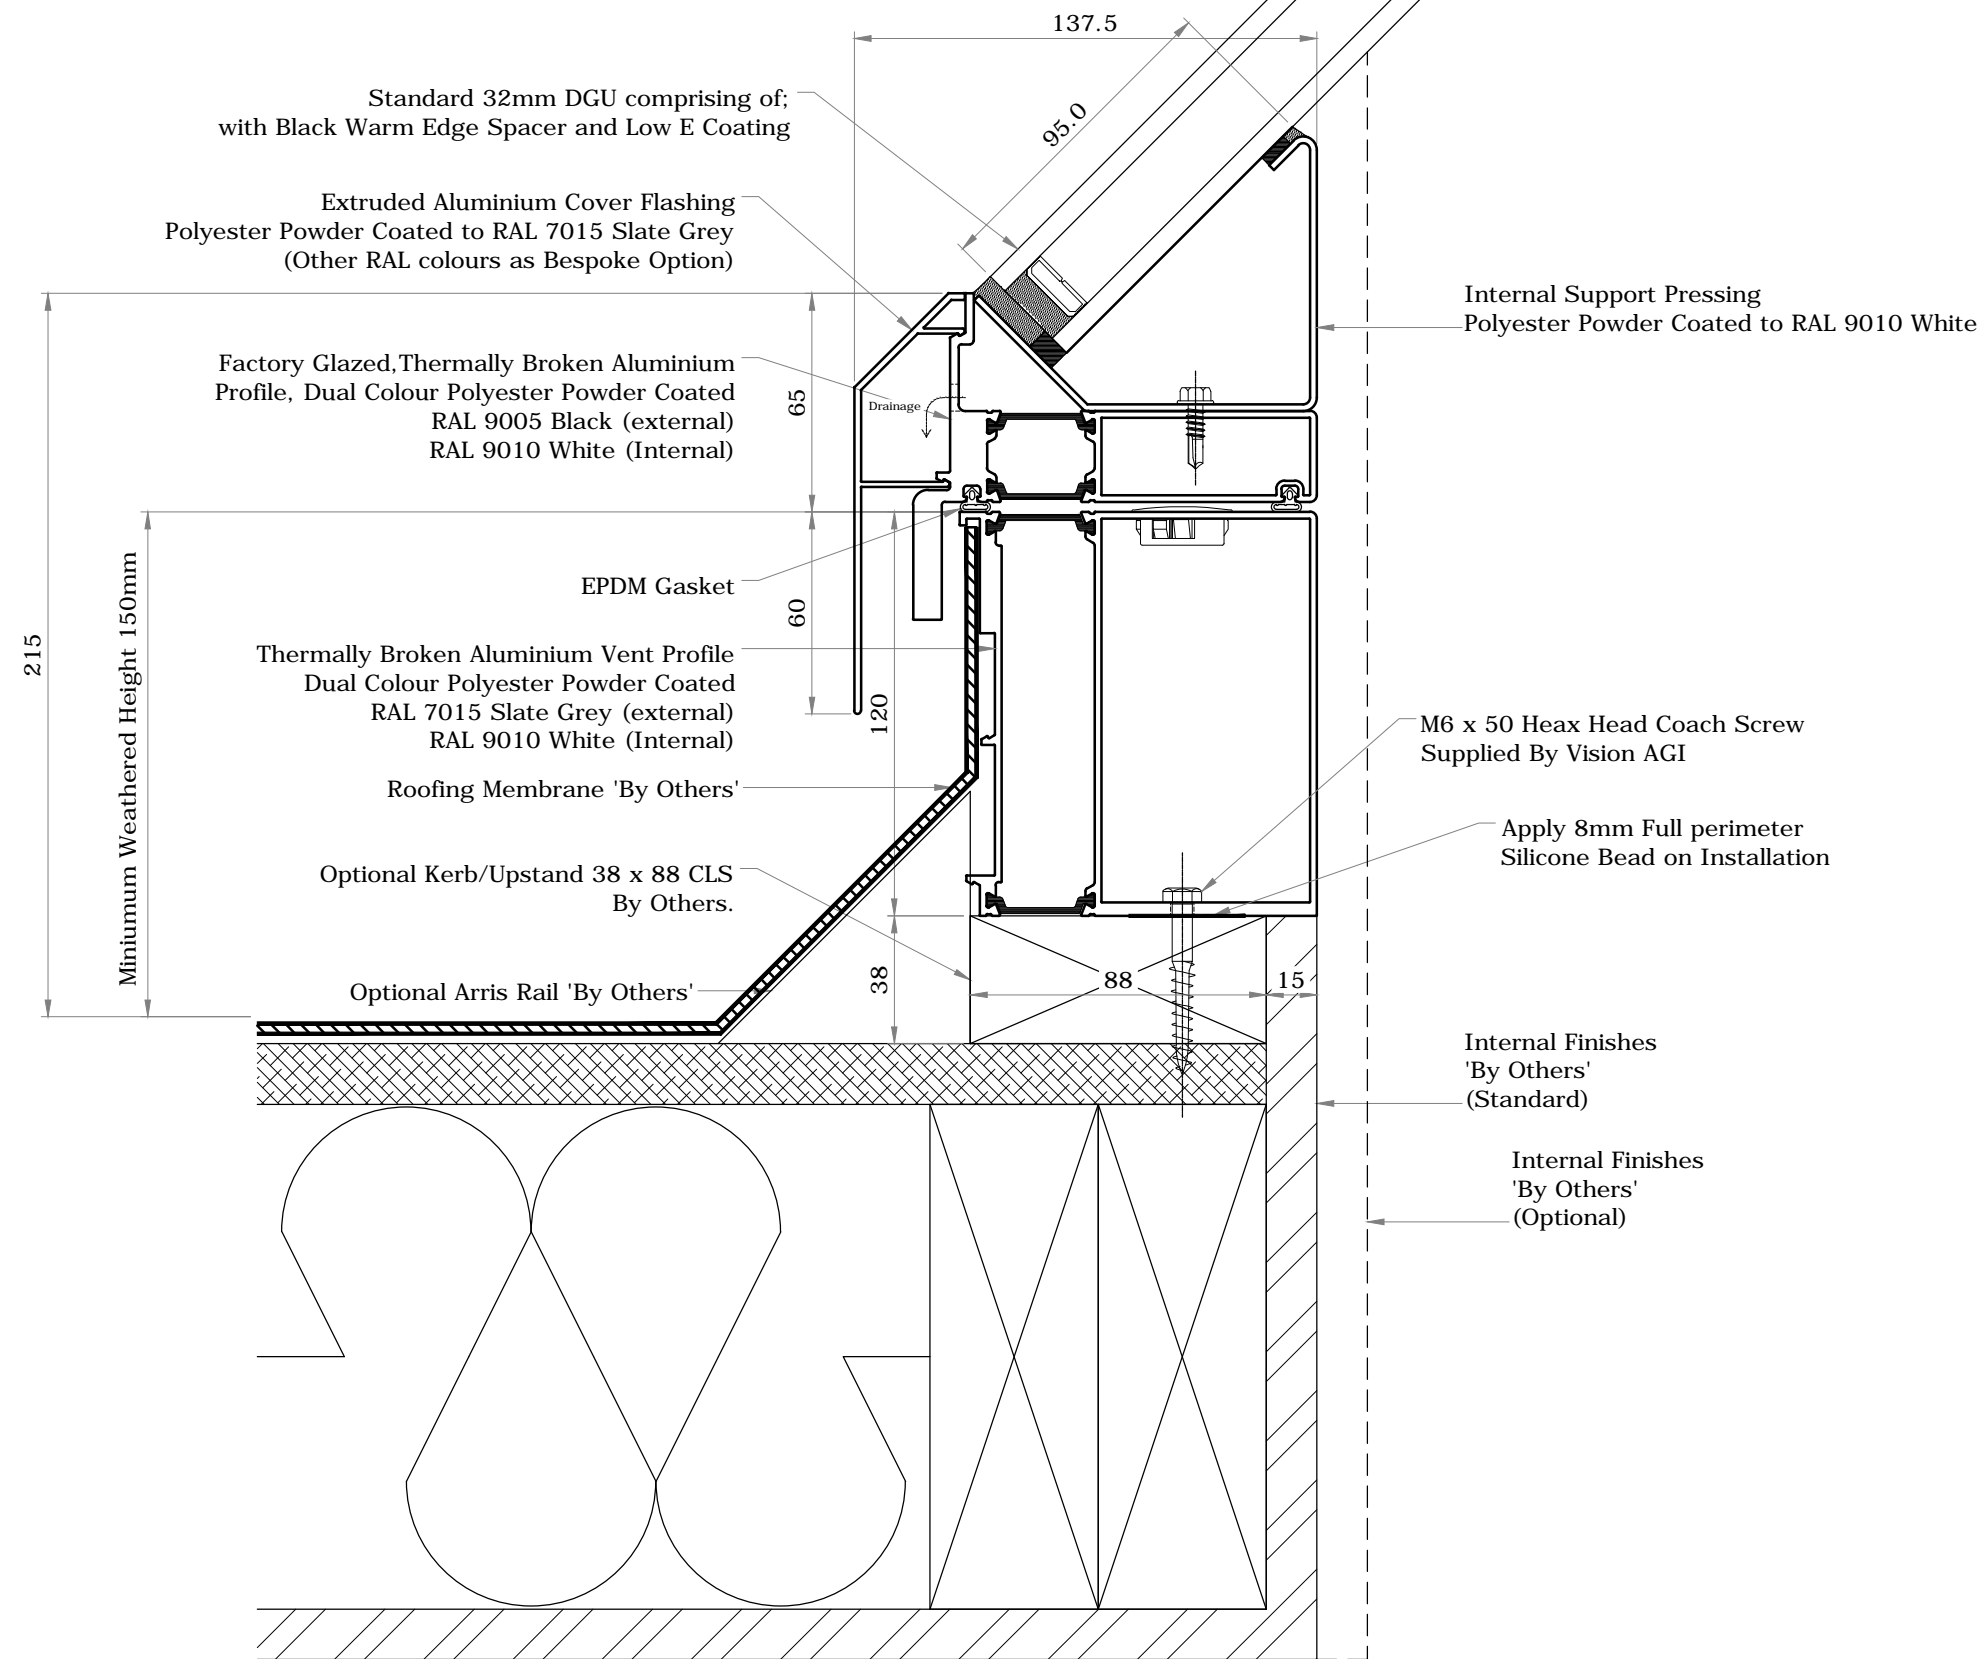

**GENERAL NOTES**

1. NO DIMENSIONS ARE TO BE SCALED FROM THIS DRAWING.
2. DISCREPANCIES IN SITE DIMENSIONS TO BE REPORTED TO VISION AGI LTD.
3. ALL DIMENSIONS IN MILLIMETERS.
4. ALL LEVELS IN METRES.
5. THIS DRAWING REMAINS THE PROPERTY OF VISION AGI LIMITED AND MAY NOT BE COPIED, REPRODUCED OR IT'S CONTENTS DIVULGED WITHOUT PRIOR WRITTEN CONSENT FROM VISION AGI LIMITED.



Rev	Date	Init	Revision

Vision AGI Limited  
Waterhouse Business  
Center  
2 Cromar Way  
Chelmsford  
Essex 1CM 2QE

T: 01245 392 108  
F: 01621 841 998  
W: visionagi.co.uk



Client:

Title: **Electric Lantern Rooflight  
Optional Kerb/Upstand Detail**

Project: **VAGI Rooflight**

Scale: 1:2 @ A3	Date: 23/10/13	Drawn: GSH	Chk: EW
-----------------	----------------	------------	---------

Drg No.: VR-ELD-02	Rev: A
--------------------	--------