




PLAN VIEW  
MANUAL OPENING PYRAMID ROOFLIGHT  
IN CLOSED POSITION

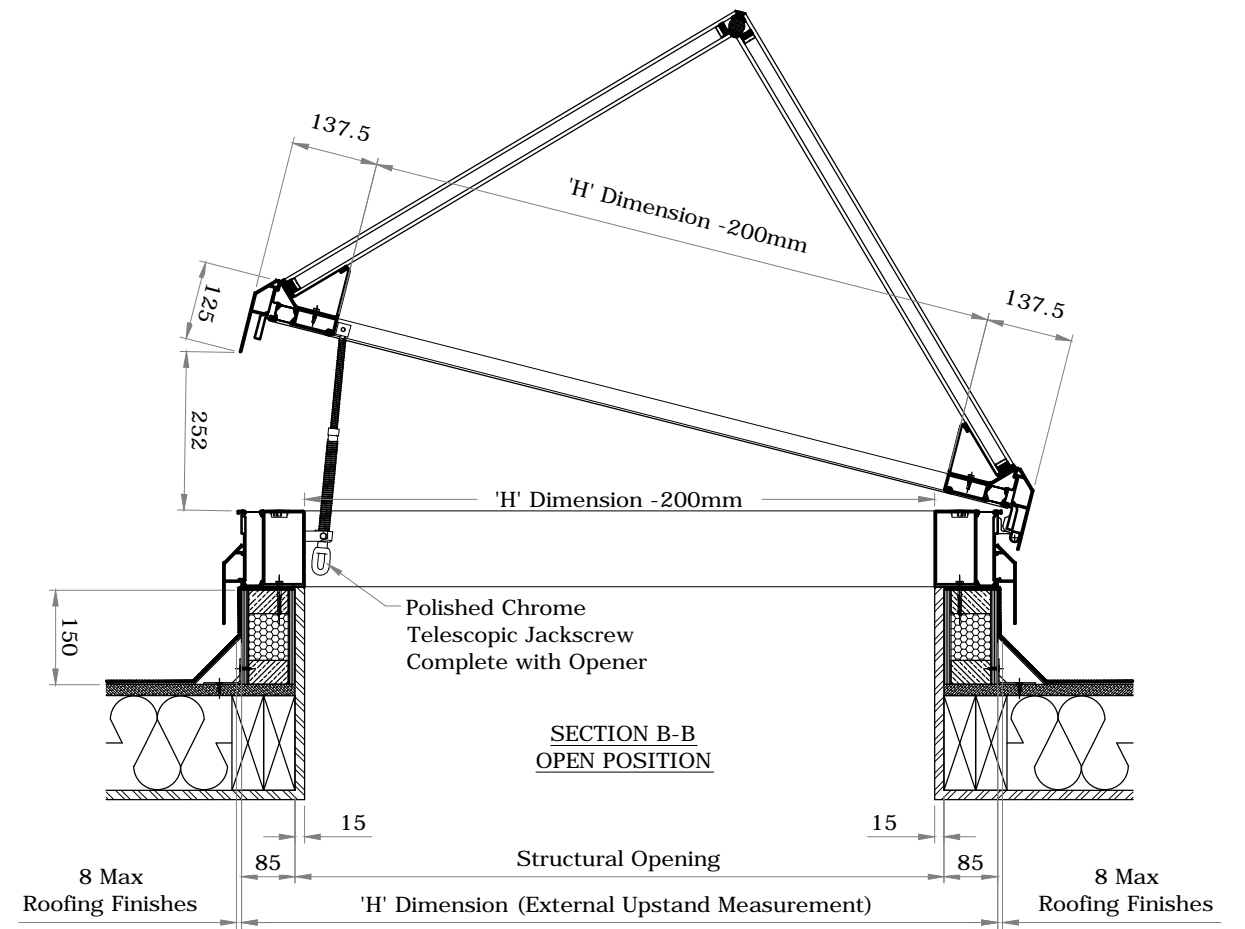

SECTION B-B  
OPEN POSITION

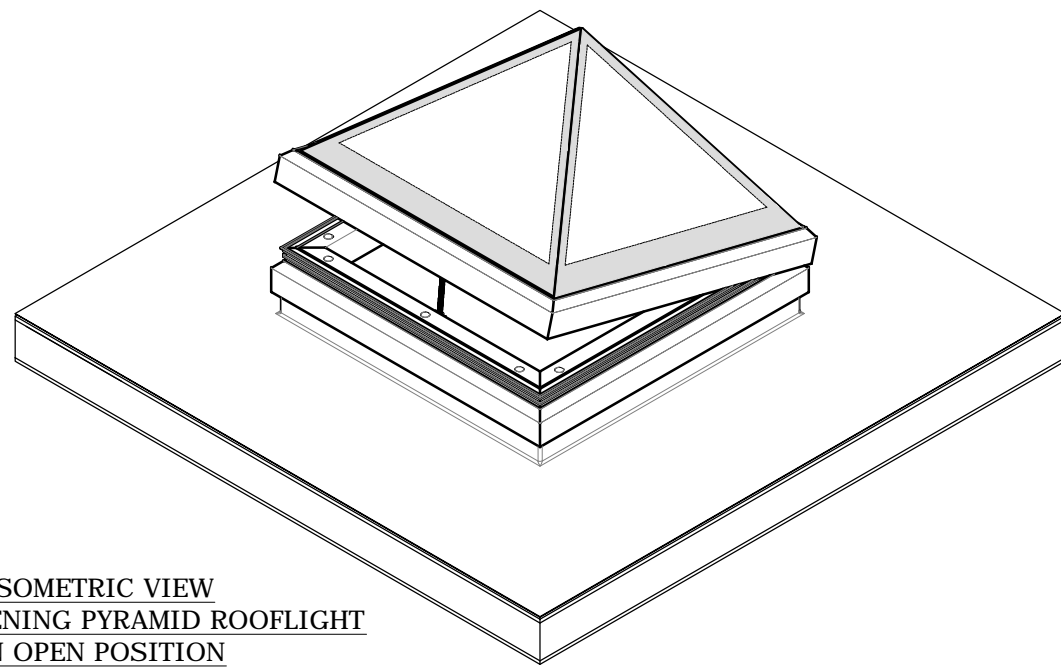

ISOMETRIC VIEW  
MANUAL OPENING PYRAMID ROOFLIGHT  
IN OPEN POSITION

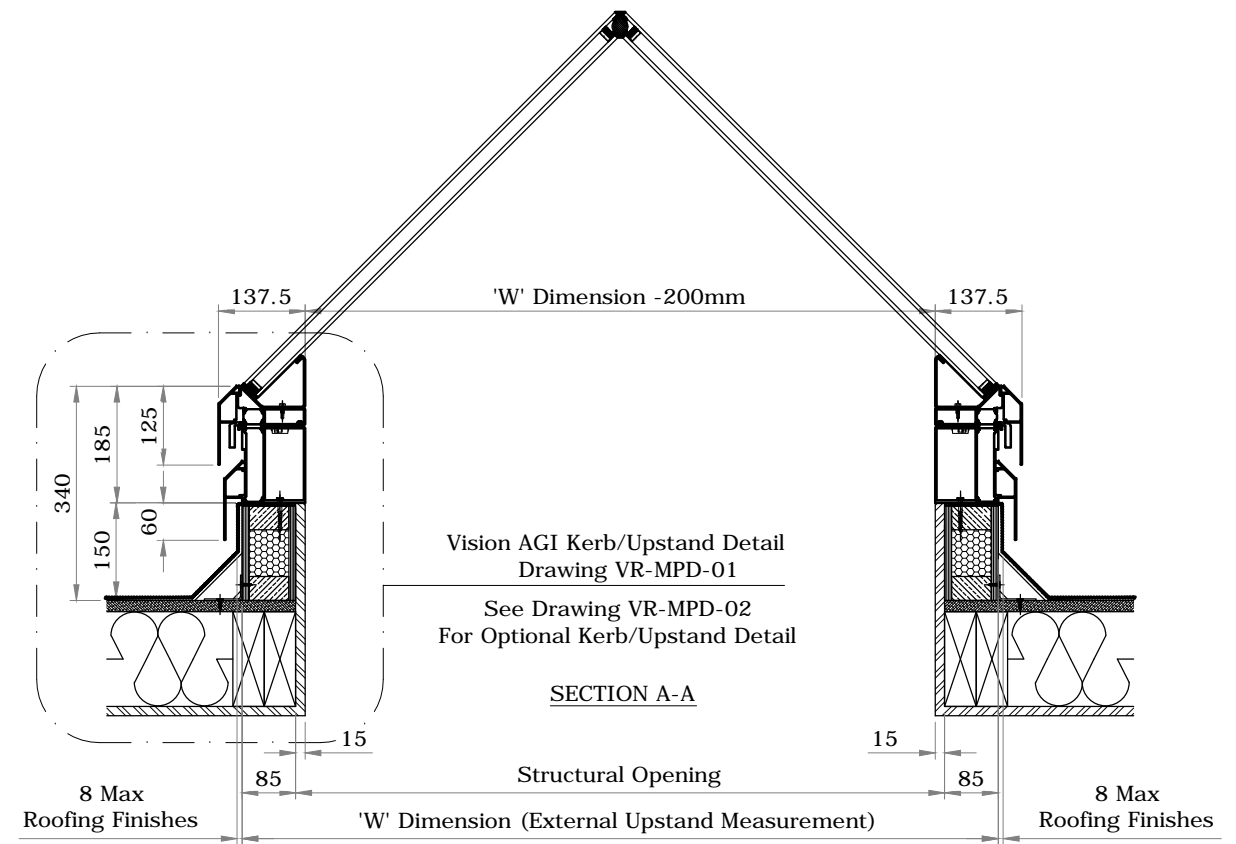

SECTION A-A



GENERAL NOTES

1. NO DIMENSIONS ARE TO BE SCALED FROM THIS DRAWING.
2. DISCREPANCIES IN SITE DIMENSIONS TO BE REPORTED TO VISION AGI LTD.
3. ALL DIMENSIONS IN MILLIMETERS.
4. ALL LEVELS IN METRES.
5. THIS DRAWING REMAINS THE PROPERTY OF VISION AGI LIMITED AND MAY NOT BE COPIED, REPRODUCED OR IT'S CONTENTS DIVULGED WITHOUT PRIOR WRITTEN CONSENT FROM VISION AGI LIMITED.




Rev	Date	Init	Revision

Vision AGI Limited  
Waterhouse Business  
Center  
2 Cromar Way  
Chelmsford  
Essex 1CM 2QE  
  
T: 01245 392 108  
F: 01621 841 998  
W: visionagi.co.uk




Client: \_\_\_\_\_  
  
Title: Manual Opening  
Pyramid Rooflight  
Project: VAGI Rooflight

Scale: NTS	Date: 23/10/13	Drawn: GSH	Chk: EW
Drg No.: VR-MP-01		Rev: A	

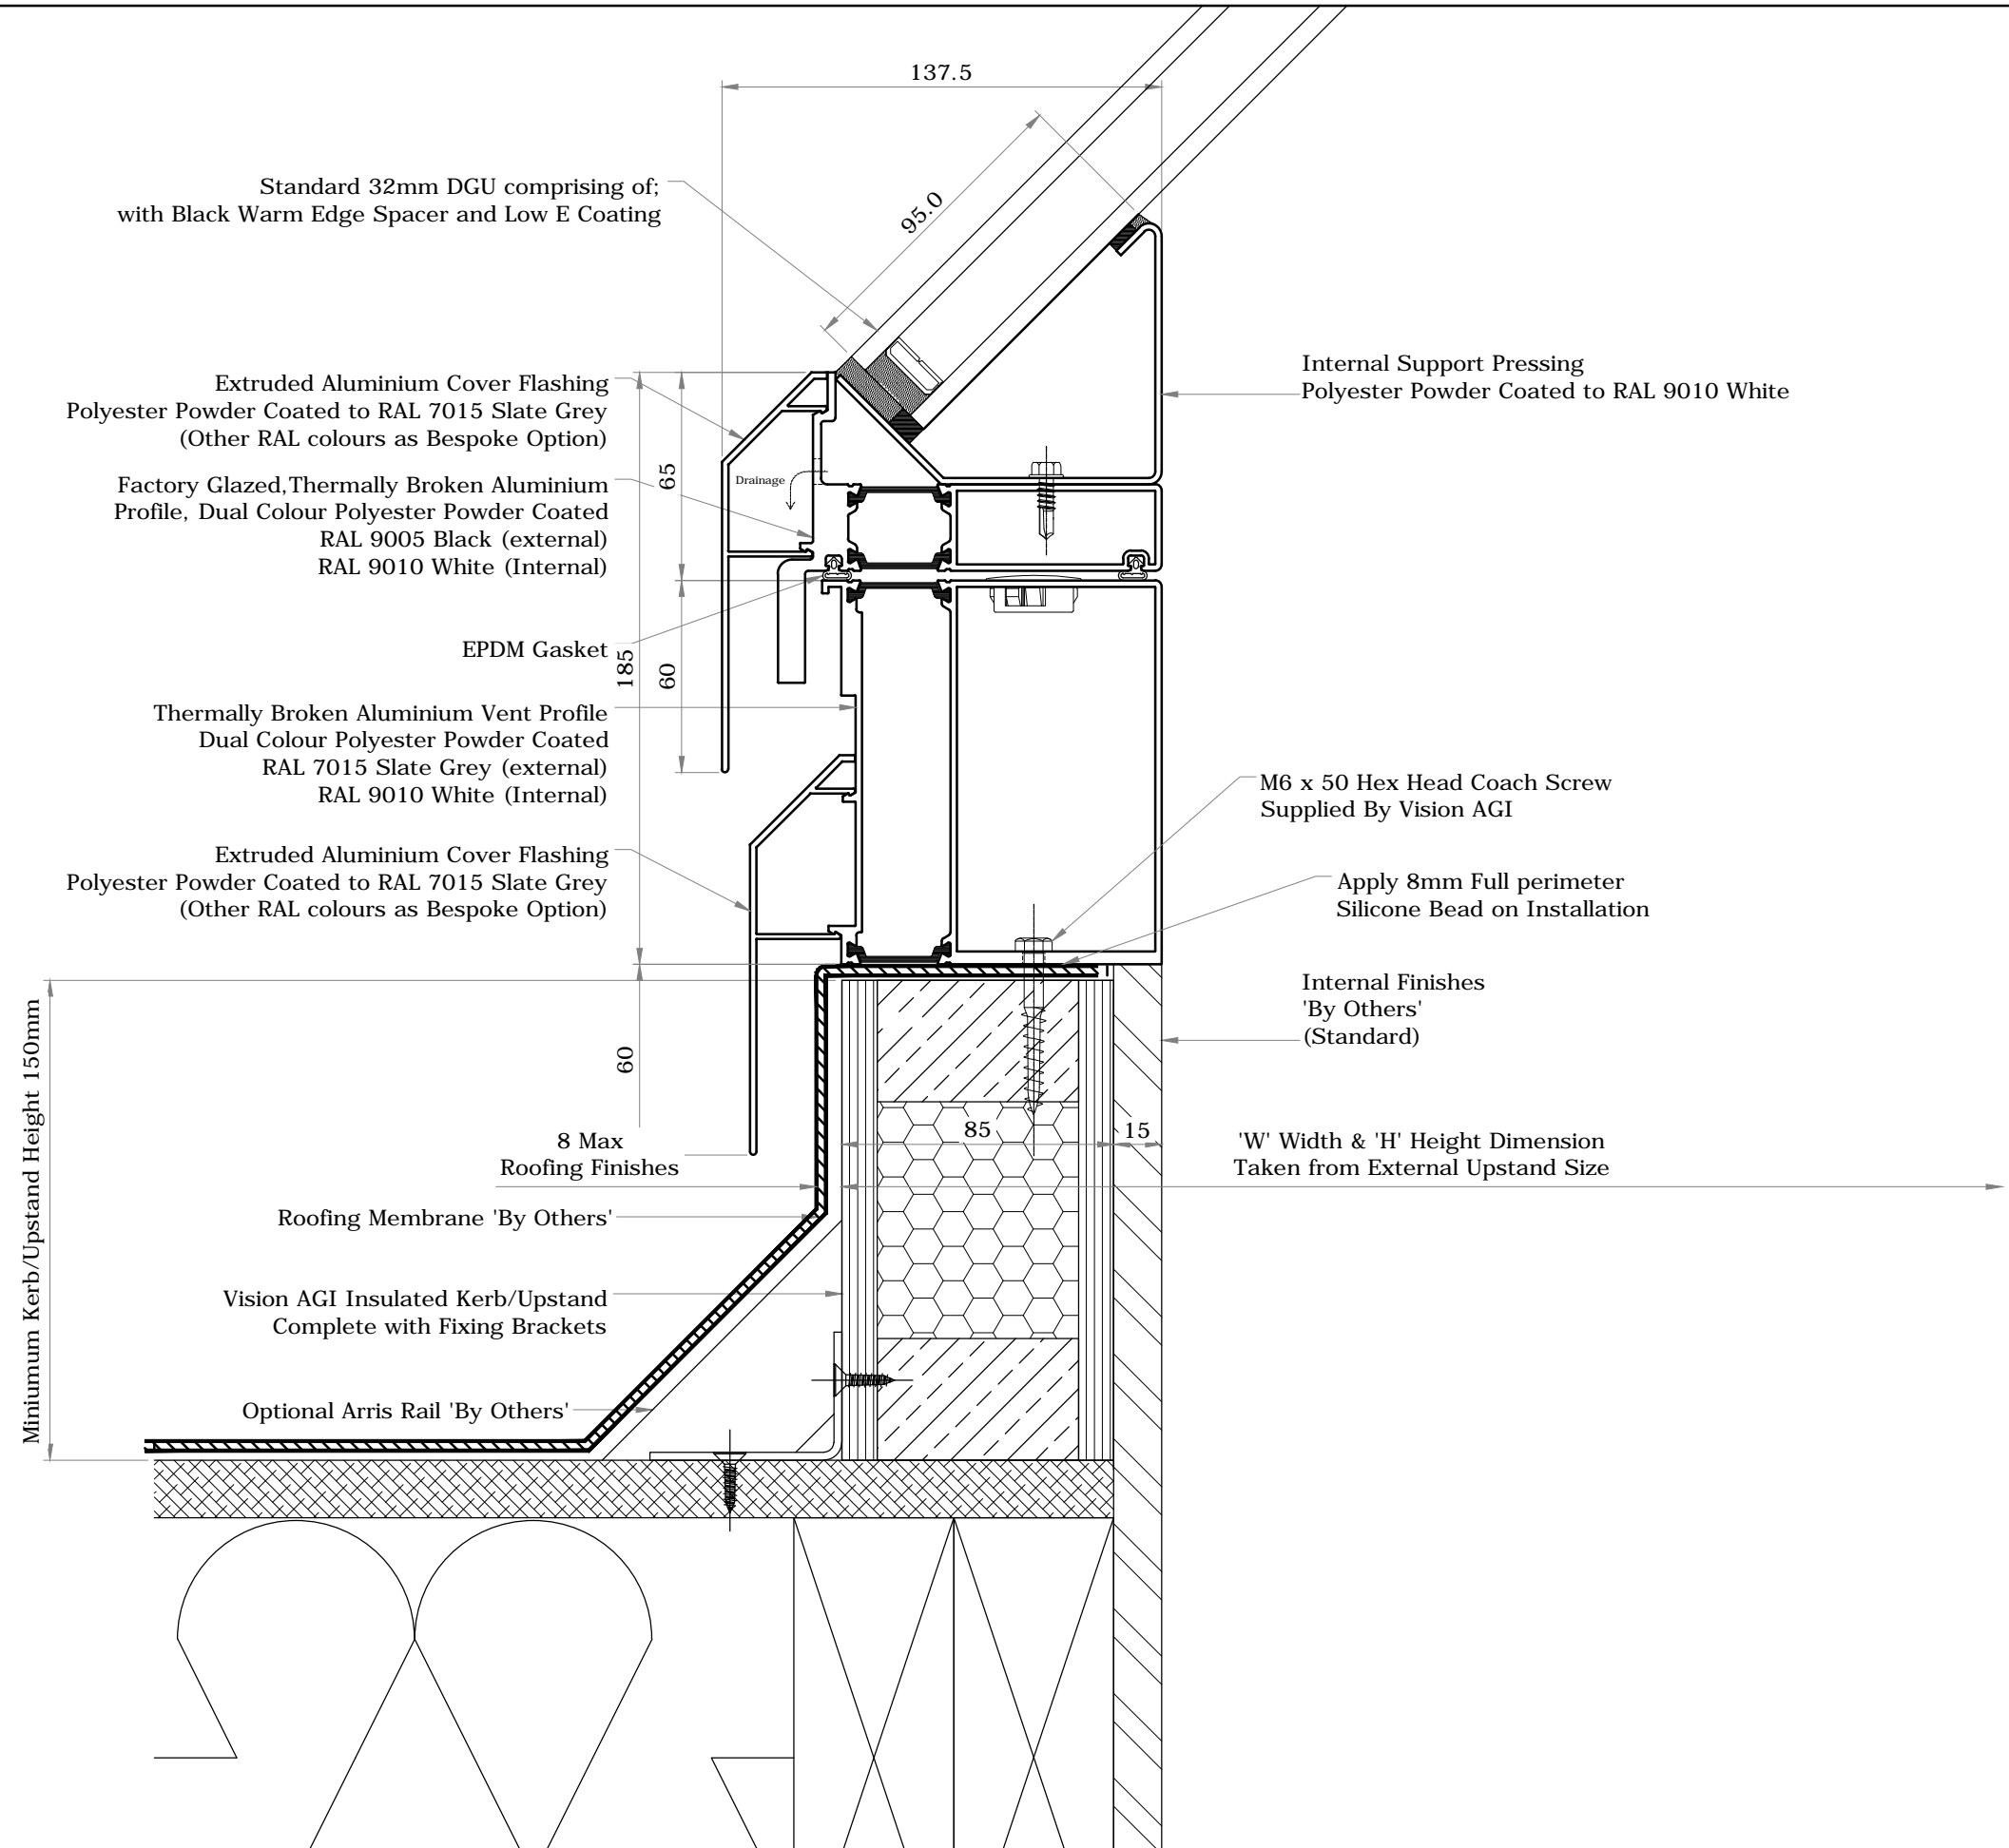

**GENERAL NOTES**

1. NO DIMENSIONS ARE TO BE SCALED FROM THIS DRAWING.
2. DISCREPANCIES IN SITE DIMENSIONS TO BE REPORTED TO VISION AGI LTD.
3. ALL DIMENSIONS IN MILLIMETERS.
4. ALL LEVELS IN METRES.
5. THIS DRAWING REMAINS THE PROPERTY OF VISION AGI LIMITED AND MAY NOT BE COPIED, REPRODUCED OR IT'S CONTENTS DIVULGED WITHOUT PRIOR WRITTEN CONSENT FROM VISION AGI LIMITED.

 

Rev	Date	Init	Revision


Vision AGI Limited  
Waterhouse Business  
Center  
2 Cromar Way  
Chelmsford  
Essex 1CM 2QE

T: 01245 392 108  
F: 01621 841 998  
W: visionagi.co.uk




Client:

Title: <b>Manual Pyramid Rooflight - Standard Kerb/Upstand Detail</b>			
Project: <b>VAGI Rooflight</b>			
Scales: 1:2 @ A3	Date: 23/10/13	Drawn: GSH	Chk: EW
Drg No.: VR-MPD-01		Rev: -	

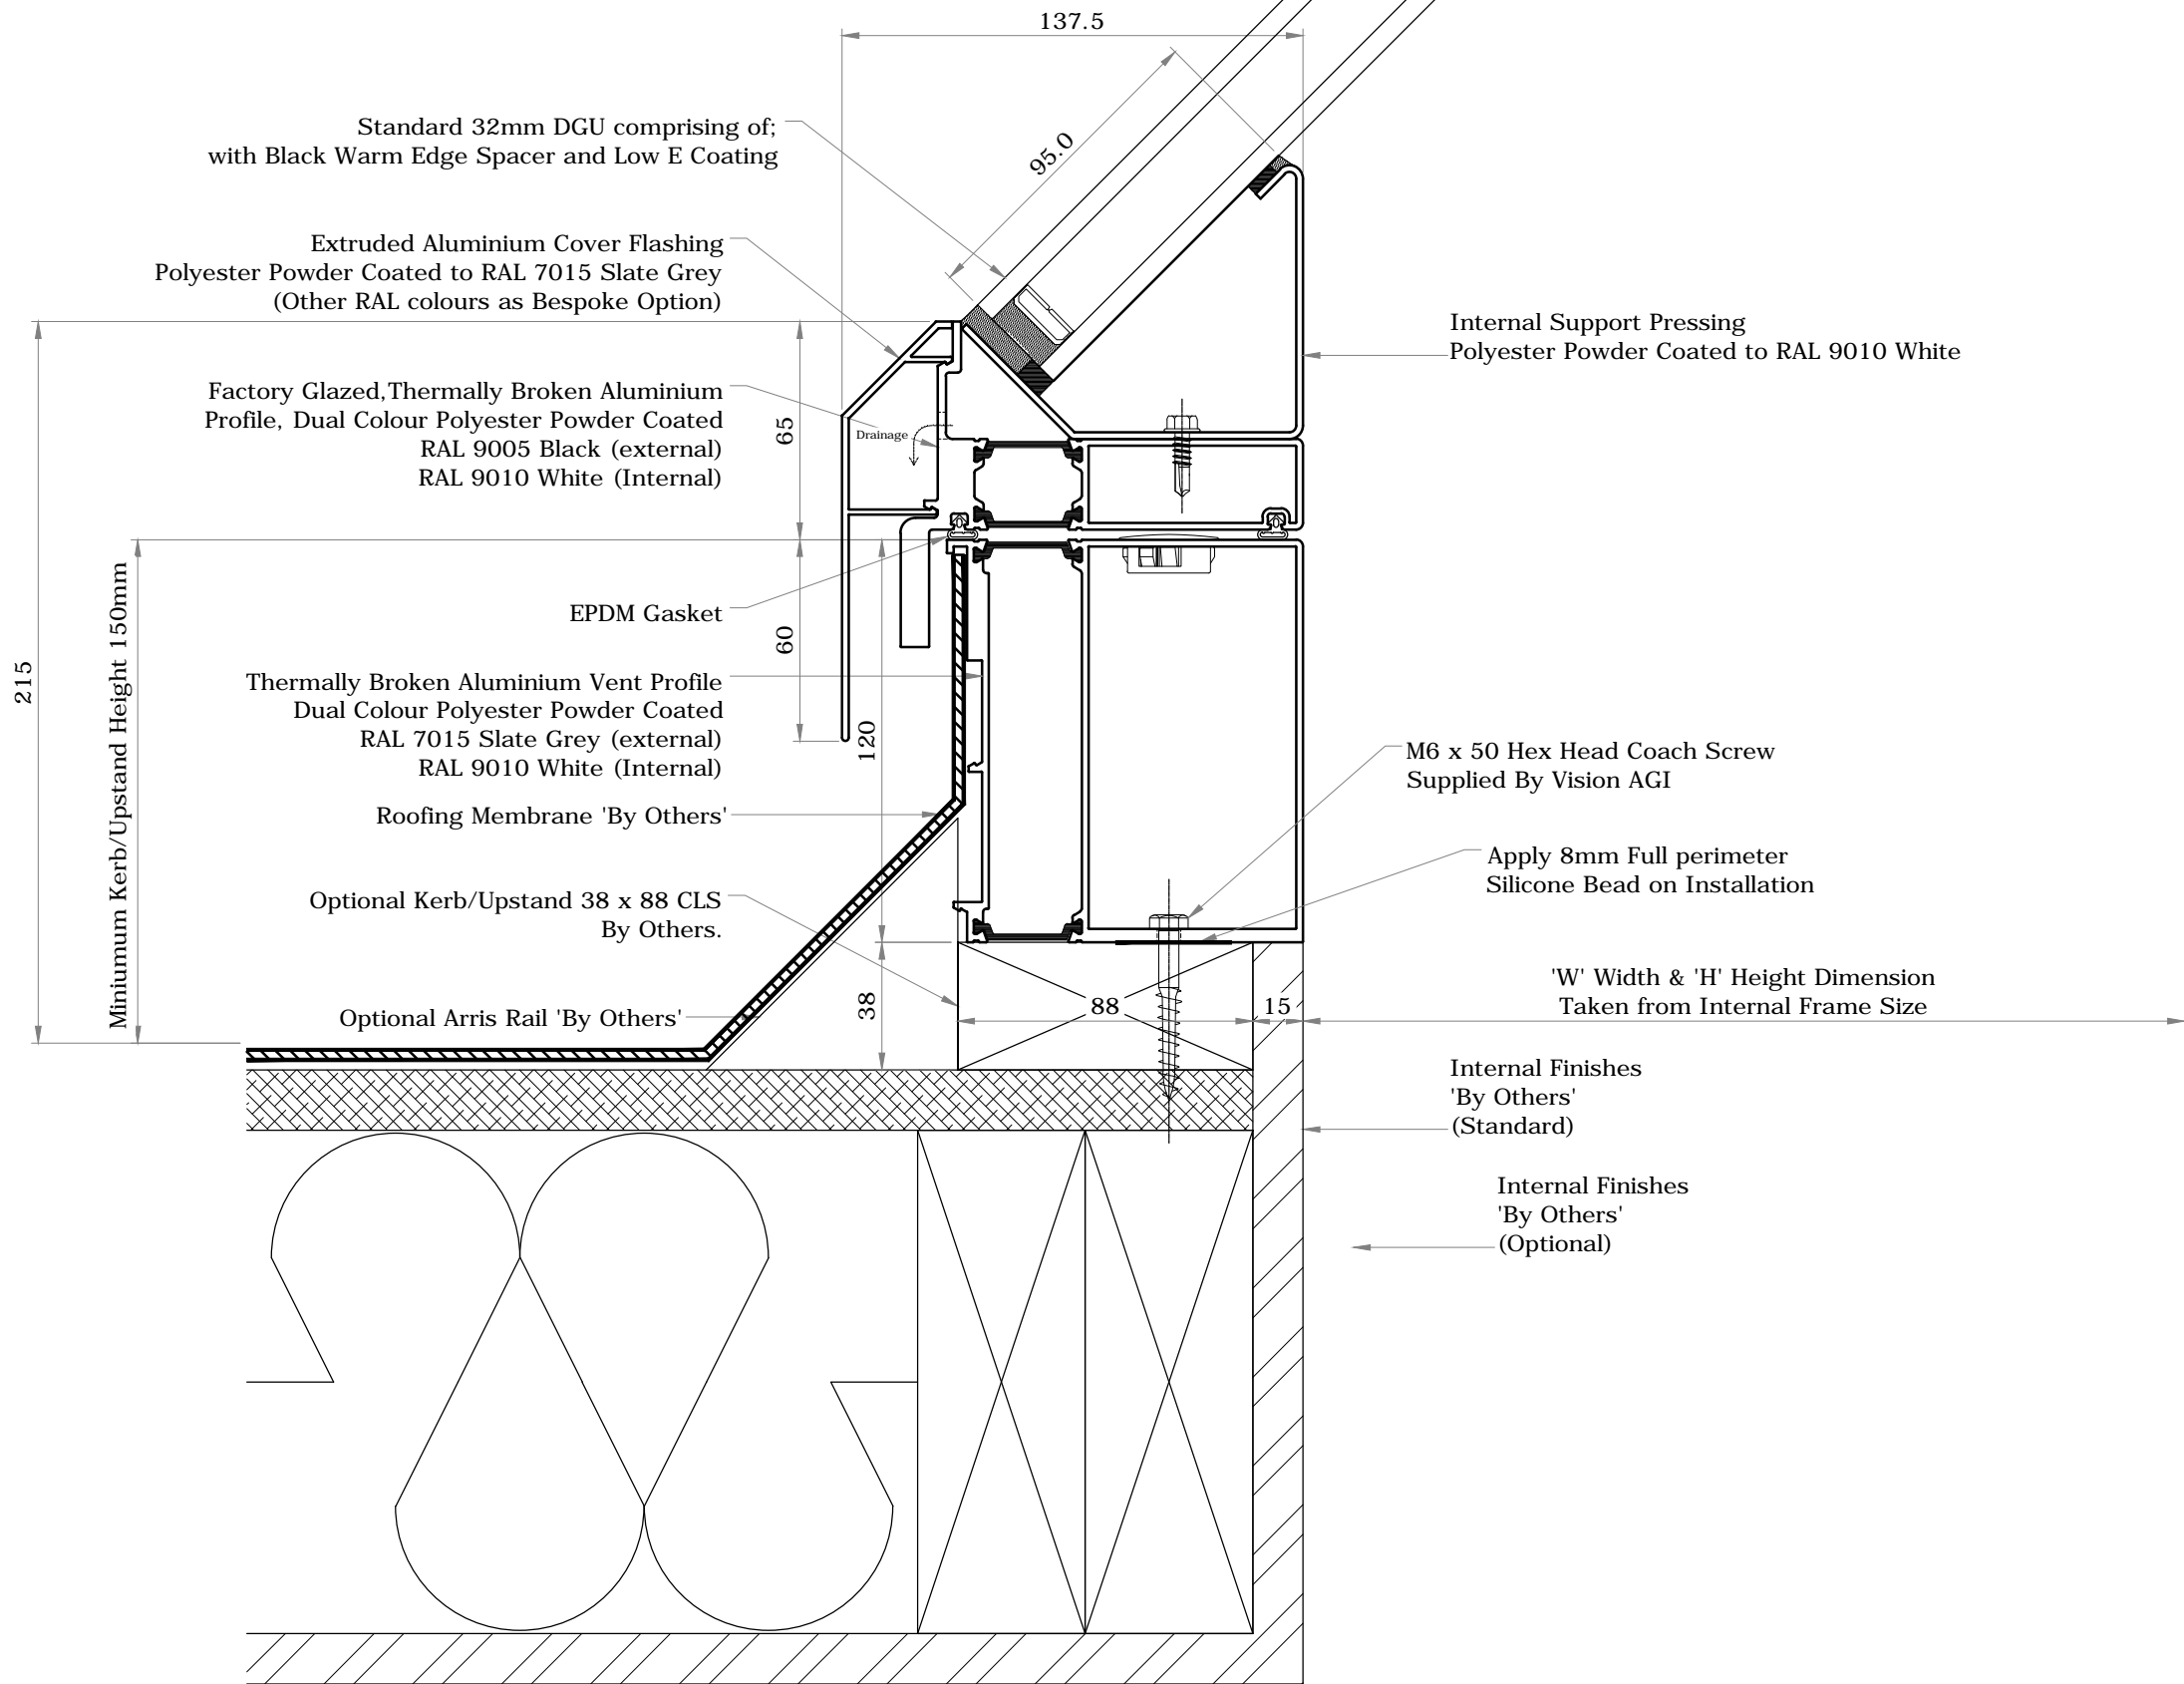

**GENERAL NOTES**

1. NO DIMENSIONS ARE TO BE SCALED FROM THIS DRAWING.
2. DISCREPANCIES IN SITE DIMENSIONS TO BE REPORTED TO VISION AGI LTD.
3. ALL DIMENSIONS IN MILLIMETERS.
4. ALL LEVELS IN METRES.
5. THIS DRAWING REMAINS THE PROPERTY OF VISION AGI LIMITED AND MAY NOT BE COPIED, REPRODUCED OR IT'S CONTENTS DIVULGED WITHOUT PRIOR WRITTEN CONSENT FROM VISION AGI LIMITED.

 

Rev	Date	Init	Revision

Vision AGI Limited  
Waterhouse Business  
Center  
2 Cromar Way  
Chelmsford  
Essex 1CM 2QE

T: 01245 392 108  
F: 01621 841 998  
W: visionagi.co.uk



Client:

Title: **Manual Pyramid Rooflight  
Optional Kerb/Upstand Detail**

Project: **VAGI Rooflight**

Scales: 1:2 @ A3	Date: 23/10/13	Drawn: GSH	Chk: EW
------------------	----------------	------------	---------

Drg No.: VR-MPD-02	Rev: -
--------------------	--------