


**GENERAL NOTES**

1. NO DIMENSIONS ARE TO BE SCALED FROM THIS DRAWING.
2. DISCREPANCIES IN SITE DIMENSIONS TO BE REPORTED TO VISION AGI LTD.
3. ALL DIMENSIONS IN MILLIMETERS.
4. ALL LEVELS IN METRES.
5. THIS DRAWING REMAINS THE PROPERTY OF VISION AGI LIMITED AND MAY NOT BE COPIED, REPRODUCED OR IT'S CONTENTS DIVULGED WITHOUT PRIOR WRITTEN CONSENT FROM VISION AGI LIMITED.

 

Rev	Date	Init	Revision

Vision AGI Limited  
 Waterhouse Business  
 Center  
 2 Cromar Way  
 Chelmsford  
 Essex 1CM 2QE  
 T: 01245 392 108  
 F: 01621 841 998  
 W: visionagi.co.uk




Client:

Title: **Ridge Rooflight**

Project: -


Scales: 1:10 @A3	Date: 17/01/17	Drawn: CWH	Chk: GSH
------------------	----------------	------------	----------

Drg No.: VR-FS-R-01	Rev: -
---------------------	--------

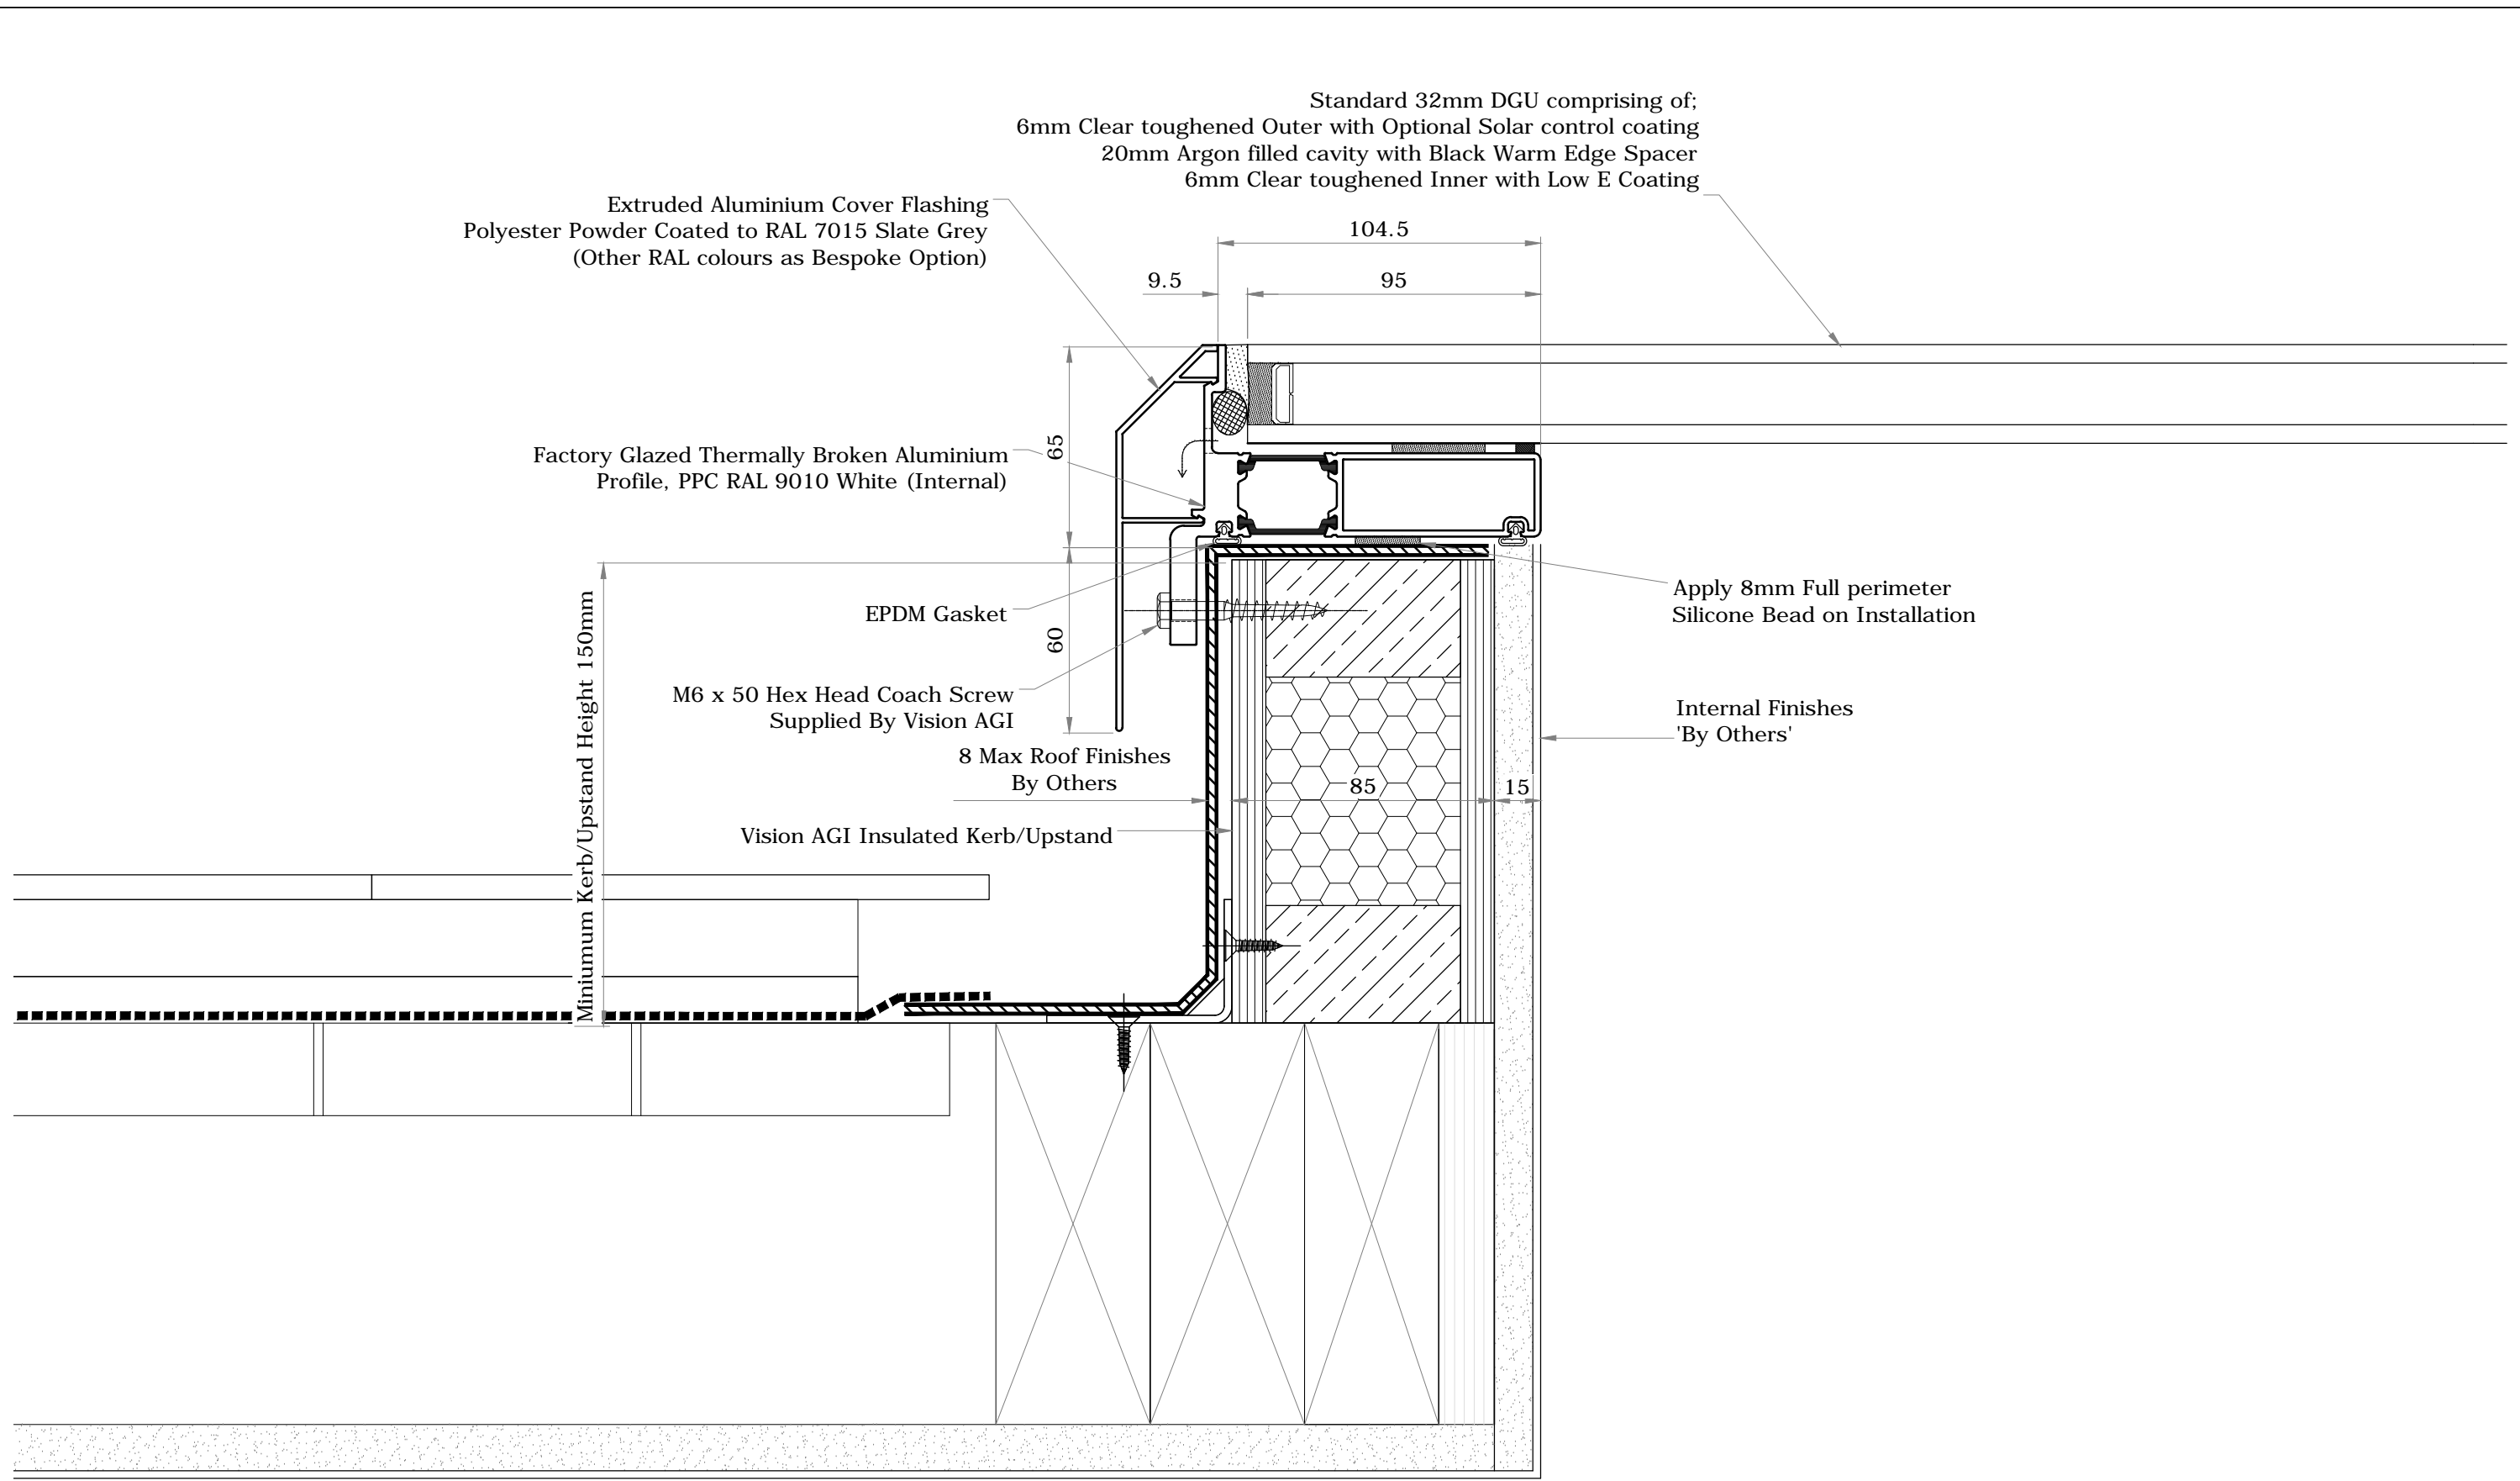

**GENERAL NOTES**

1. NO DIMENSIONS ARE TO BE SCALED FROM THIS DRAWING.
2. DISCREPANCIES IN SITE DIMENSIONS TO BE REPORTED TO VISION AGI LTD.
3. ALL DIMENSIONS IN MILLIMETERS.
4. ALL LEVELS IN METRES.
5. THIS DRAWING REMAINS THE PROPERTY OF VISION AGI LIMITED AND MAY NOT BE COPIED, REPRODUCED OR IT'S CONTENTS DIVULGED WITHOUT PRIOR WRITTEN CONSENT FROM VISION AGI LIMITED.

 

Rev	Date	Init	Revision

Vision AGI Limited  
 Waterhouse Business  
 Center  
 2 Cromar Way  
 Chelmsford  
 Essex 1CM 2QE  
 T: 01245 392 108  
 F: 01621 841 998  
 W: visionagi.co.uk



Client:

Title: **Ridge Rooflight -  
 Kerb/Upstand Detail**

Project: -

Scales: 1:2 @ A3	Date: 05/01/17	Drawn: CWH	Chk: GSH
------------------	----------------	------------	----------

Drg No.: VR-FSD-R-01	Rev: -
----------------------	--------